


EAST LANDSIDE FACILITIES

NOTE:
1. RPZ'S AND PROTECTED AREAS AS DEPICTED ON 1995 ALP.

LEGEND		
	EXISTING	FUTURE
FACILITIES		
BUILDINGS		
RUNWAY		
BUILDING RESTRICTION LINE (BRL)	BRL (E)	
AIRCRAFT PARKING LINE (APL)	APL (E)	
AIRPORT PROPERTY LINE		
RUNWAY SAFETY AREA (RSA)		
OBJECT FREE AREA (OFA)		
TAXIWAY OBJECT FREE AREA (TOFA)		
OBSTACLE FREE ZONE (OFZ)		
RUNWAY PROTECTION ZONE (RPZ)		
GROUND CONTOURS	10'	
AIRPORT REFERENCE POINT (ARP)		
REIL		
VISUAL GUIDANCE INDICATORS	PAPI	
WIND INDICATOR		
FENCE		
BEACON		
THRESHOLD LIGHTS		
SEGMENTED CIRCLE WIND INDICATOR		
BUILDINGS HAVE BEEN REMOVED		

BUILDING/FACILITY KEY	
① TIEDOWN APRON	⑧ AWOS
② HANGAR (OFF AIRPORT)	⑨ SEGMENTED CIRCLE & TETRAHEDRON
③ HANGAR (ON AIRPORT)	⑩ AIRCRAFT FUEL (PRIVATE)
④ USFS SMOKE JUMPER BASE	⑪ COUNTY ROAD SHOP
⑤ USFS APRON	⑫ USFS HELICOPTER PARKING PAD
⑥ NON AVIATION	
⑦ RESIDENCE	

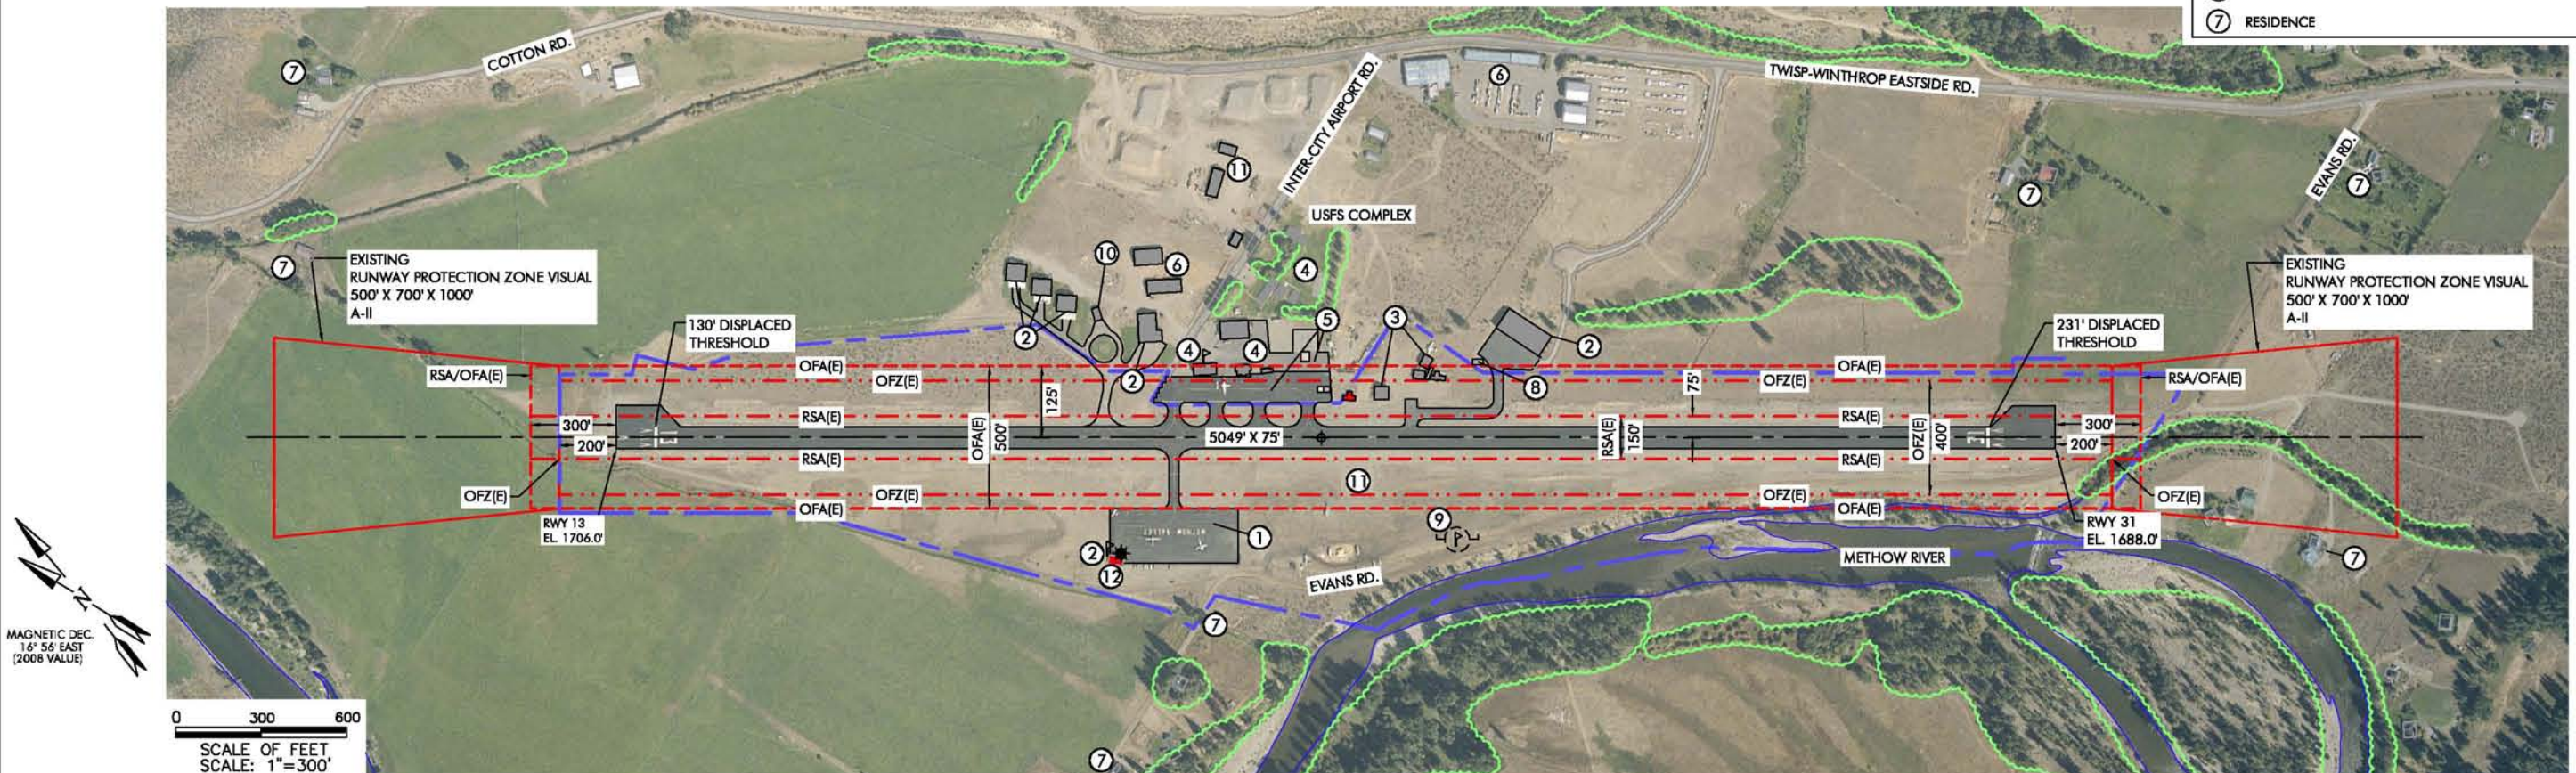

DRAFT

"THE PREPARATION OF THIS DOCUMENT MAY HAVE BEEN SUPPORTED, IN PART, THROUGH THE AIRPORT IMPROVEMENT PROGRAM FINANCIAL ASSISTANCE FROM THE FEDERAL AVIATION ADMINISTRATION (PROJECT NUMBER 3-53-0000-3000) AS PROVIDED UNDER TITLE 49, UNITED STATES CODE, SECTION 47104. THE CONTENTS DO NOT NECESSARILY REFLECT THE OFFICIAL VIEWS OR POLICY OF THE FAA. ACCEPTANCE OF THIS REPORT BY THE FAA DOES NOT IN ANY WAY CONSTITUTE A COMMITMENT ON THE PART OF THE UNITED STATES TO PARTICIPATE IN ANY DEVELOPMENT DEPICTED THEREIN NOR DOES IT INDICATE THAT THE PROPOSED DEVELOPMENT IS ENVIRONMENTALLY ACCEPTABLE IN ACCORDANCE WITH APPROPRIATE PUBLIC LAWS."

VERIFY SCALES
BAR IS ONE INCH ON ORIGINAL DRAWING.
IF NOT ONE INCH ON THIS SHEET, ADJUST SCALES ACCORDINGLY.

FEDERAL AVIATION
ADMINISTRATION APPROVAL
APPROVAL DATE: _____
MANAGER, SEATTLE ADO

WASHINGTON STATE DEPARTMENT
OF TRANSPORTATION APPROVAL
APPROVAL DATE: _____
SIGNATURE

CENTURY WEST
ENGINEERING CORPORATION
6650 S.W. Redwood Lane, Suite 350
Portland, Oregon 97224
503-419-2130 phone • 503-639-2710 fax
www.centurywest.com

DESIGNED BY: DM
DATE: NOVEMBER 2008
DRAWN BY: JLS
CHECKED BY: SLK
PROJECT NO: 41402007
SCALE: AS SHOWN

METHOW VALLEY STATE AIRPORT
EXISTING CONDITIONS

FIGURE NO.
2-2
SHEET NO.
.